


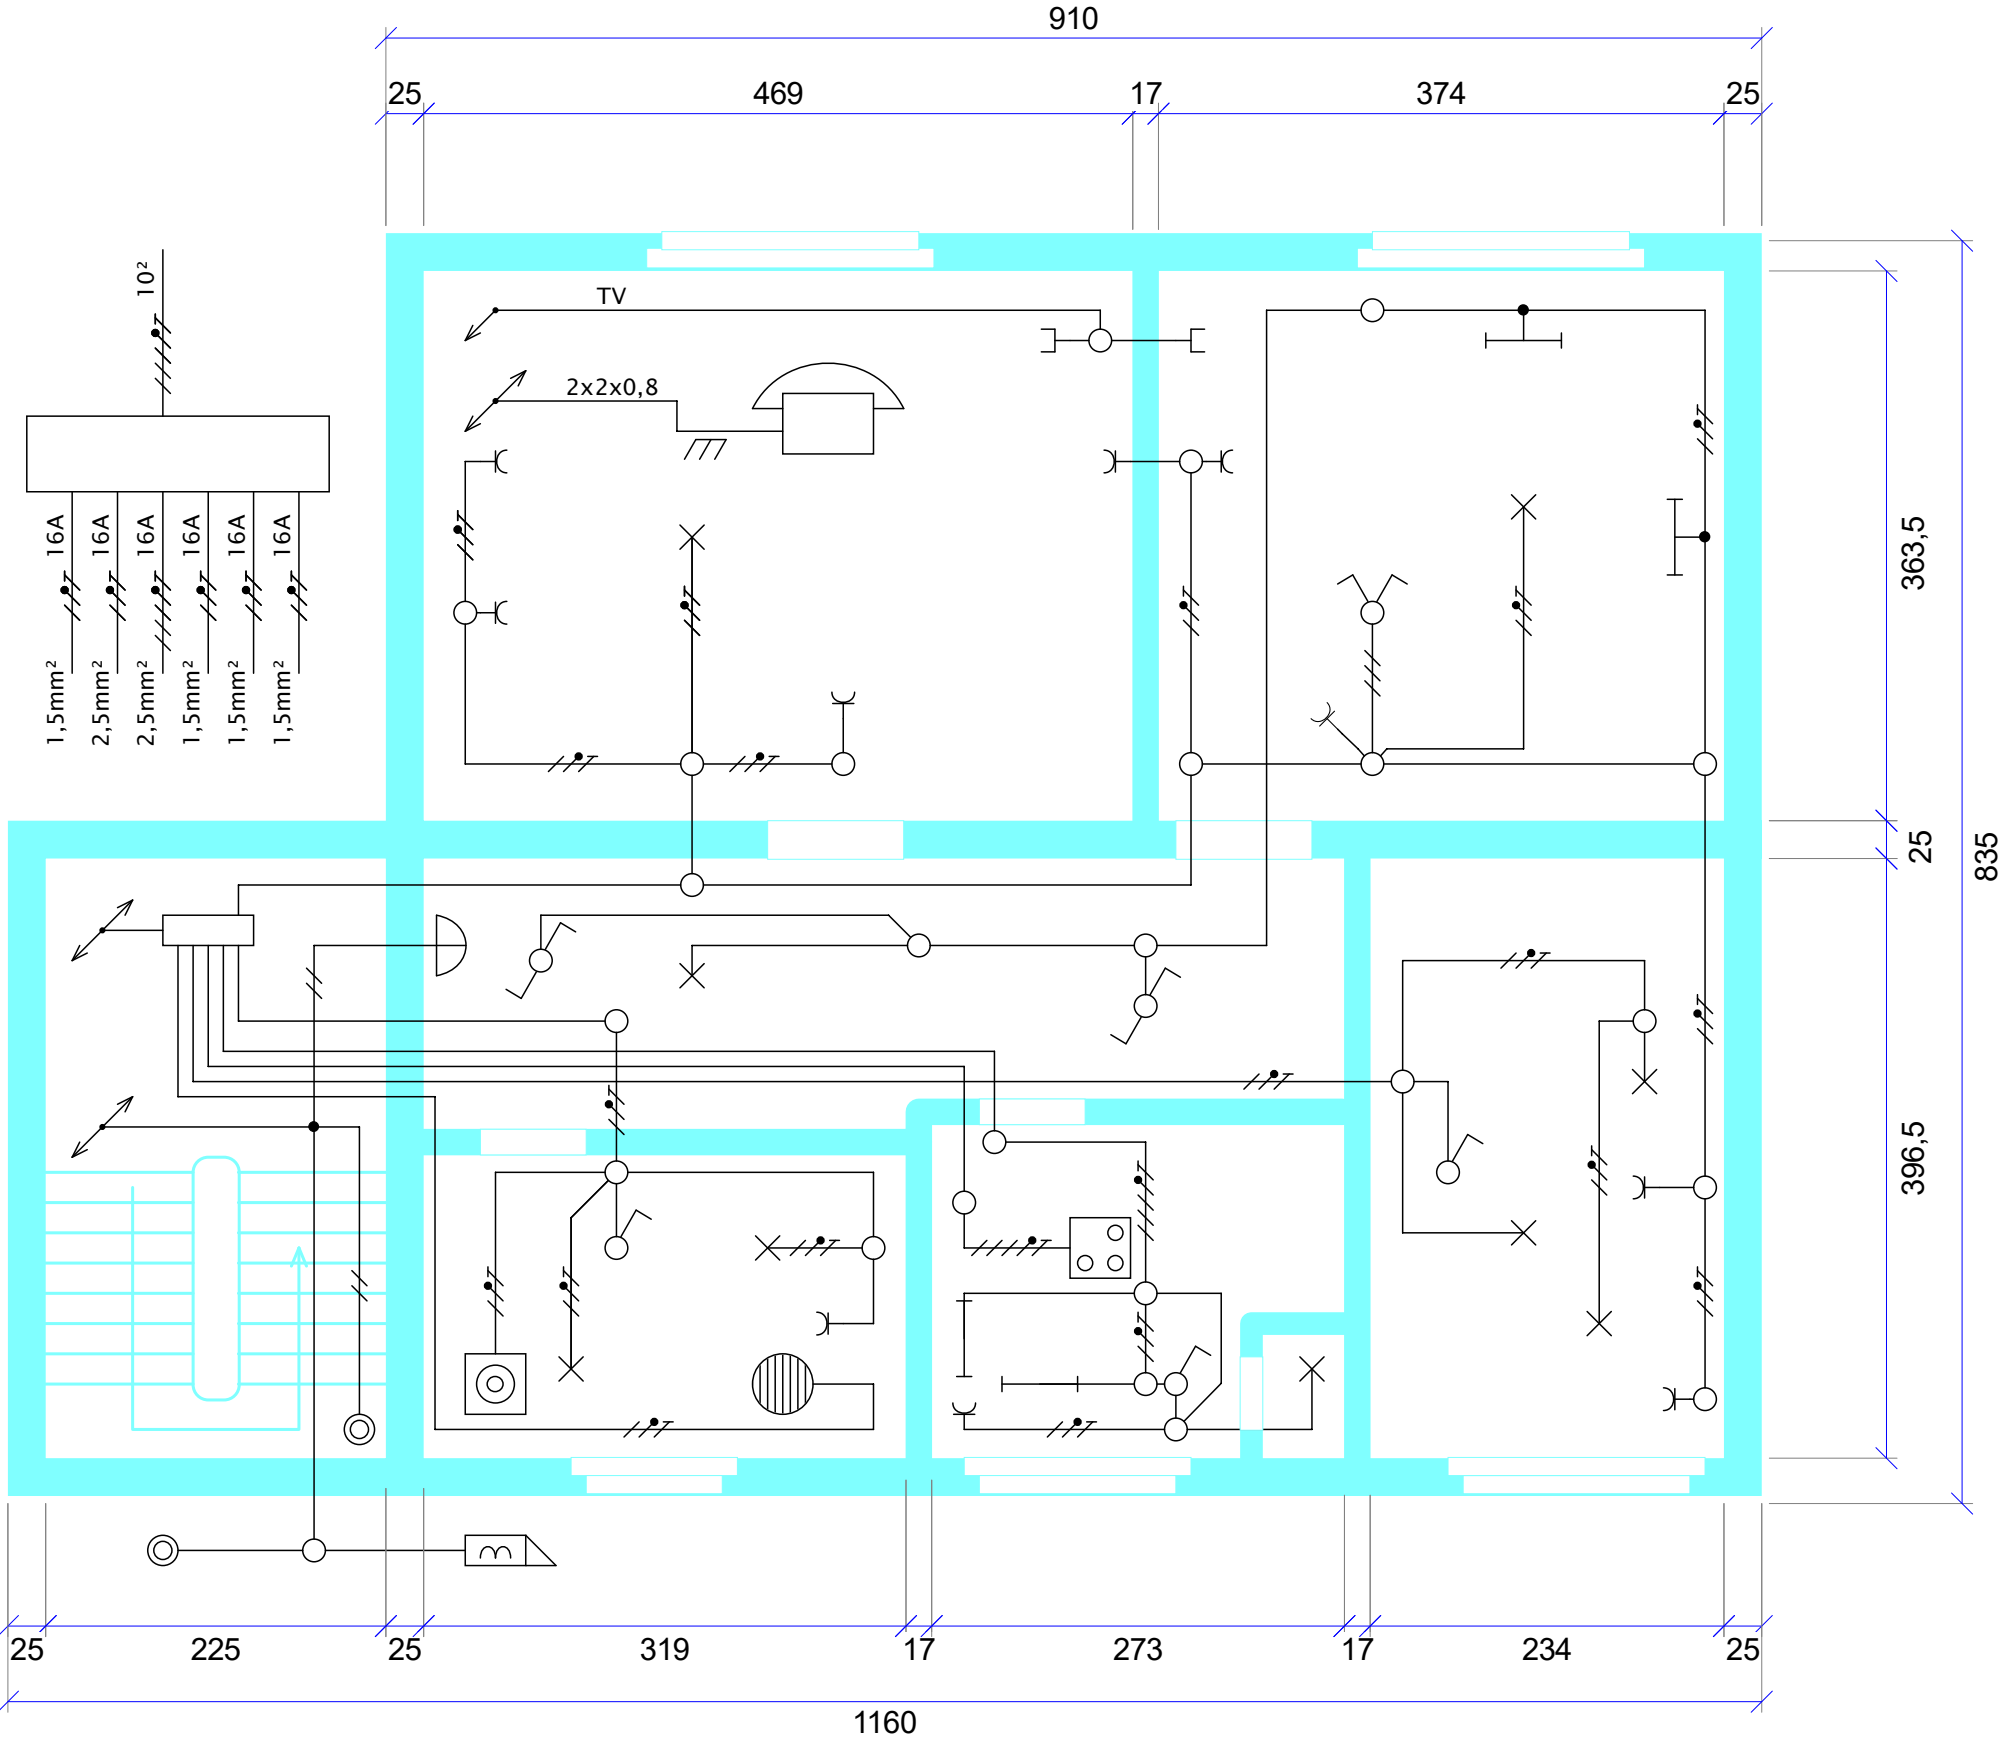

Room Schedule		
Code	Room Name	Area (m²)
1.01	Living room	17,50
1.02	Bedroom	13,59
1.03	Hallway	6,20
1.04	Bathroom	7,66
1.05	Kitchen	6,55
1.06	Children's room	9,28
1.07	WC	0,99
Total		61,77

